

January 12, 2015

ADDENDA: 1

Petersburg Library Landscape Plans

The following items outline work changes in Addenda #1:

1. Staging Area: The area south of the building in the ROW is allocated for construction staging. Egress from the library parking lot should be maintained as well as access to the Thompson Building parking on their north side. See attachment A.
2. Sheet L205 Alternate 4 - Revised trail end/connection to Birch Street: The trail end has been shifted 10' to the north to be entirely on Borough property. See attachment B, revised Sheet L205.
3. Owner furnished medallion: Owner furnished medallions are located at the Petersburg Borough Public Works Department. Medallions are in existing cast concrete. 'Raven/Eagle' medallion to be placed in NW concrete node by the Children's Room (Sheet L203). 'Berries' medallion to be placed in S concrete node by the multi-purpose Room for Alternate 2 (Sheet L204). Example of existing conditions at the yard below.




4. Owner furnished 'granite' boulders: A small pile of granite boulders is located at the Petersburg Borough Water Treatment Plant. They were recovered from an excavation project at the plant and are located behind a fence with machine access only. A minimum of (1) large granite boulder is required per plans (Sheet 201). The use of other granite boulders is acceptable in lieu of shot rock boulders. Circumference is measured on the actual rock, not after placed.

5. Alternate 1 -Owner furnished anchor: The anchor is located at the Petersburg Borough Public Works Department. The anchor is 12'6" tall and 8'7" wide with a 9' crossbar and chain. Anchor work includes adequate bracing/support for a resting position similar to photo below.



6. Excavation/Backfill Limits: See attachment C for new concrete sidewalk detail and future shelter area detail. Shot rock fill that was placed for building and roadway foundations may project into new concrete areas and material should be lapped. Shoring/Bracing in accordance with Standard Specification Section 20.30 may be needed to prevent undermining of adjacent pavements. Test holes to determine the existence, depth and extent of previous rock fills may be required to prevent replacement of suitable material.
7. Rock Wall: See attachment D for revised Rock Wall excavation/fill requirements.

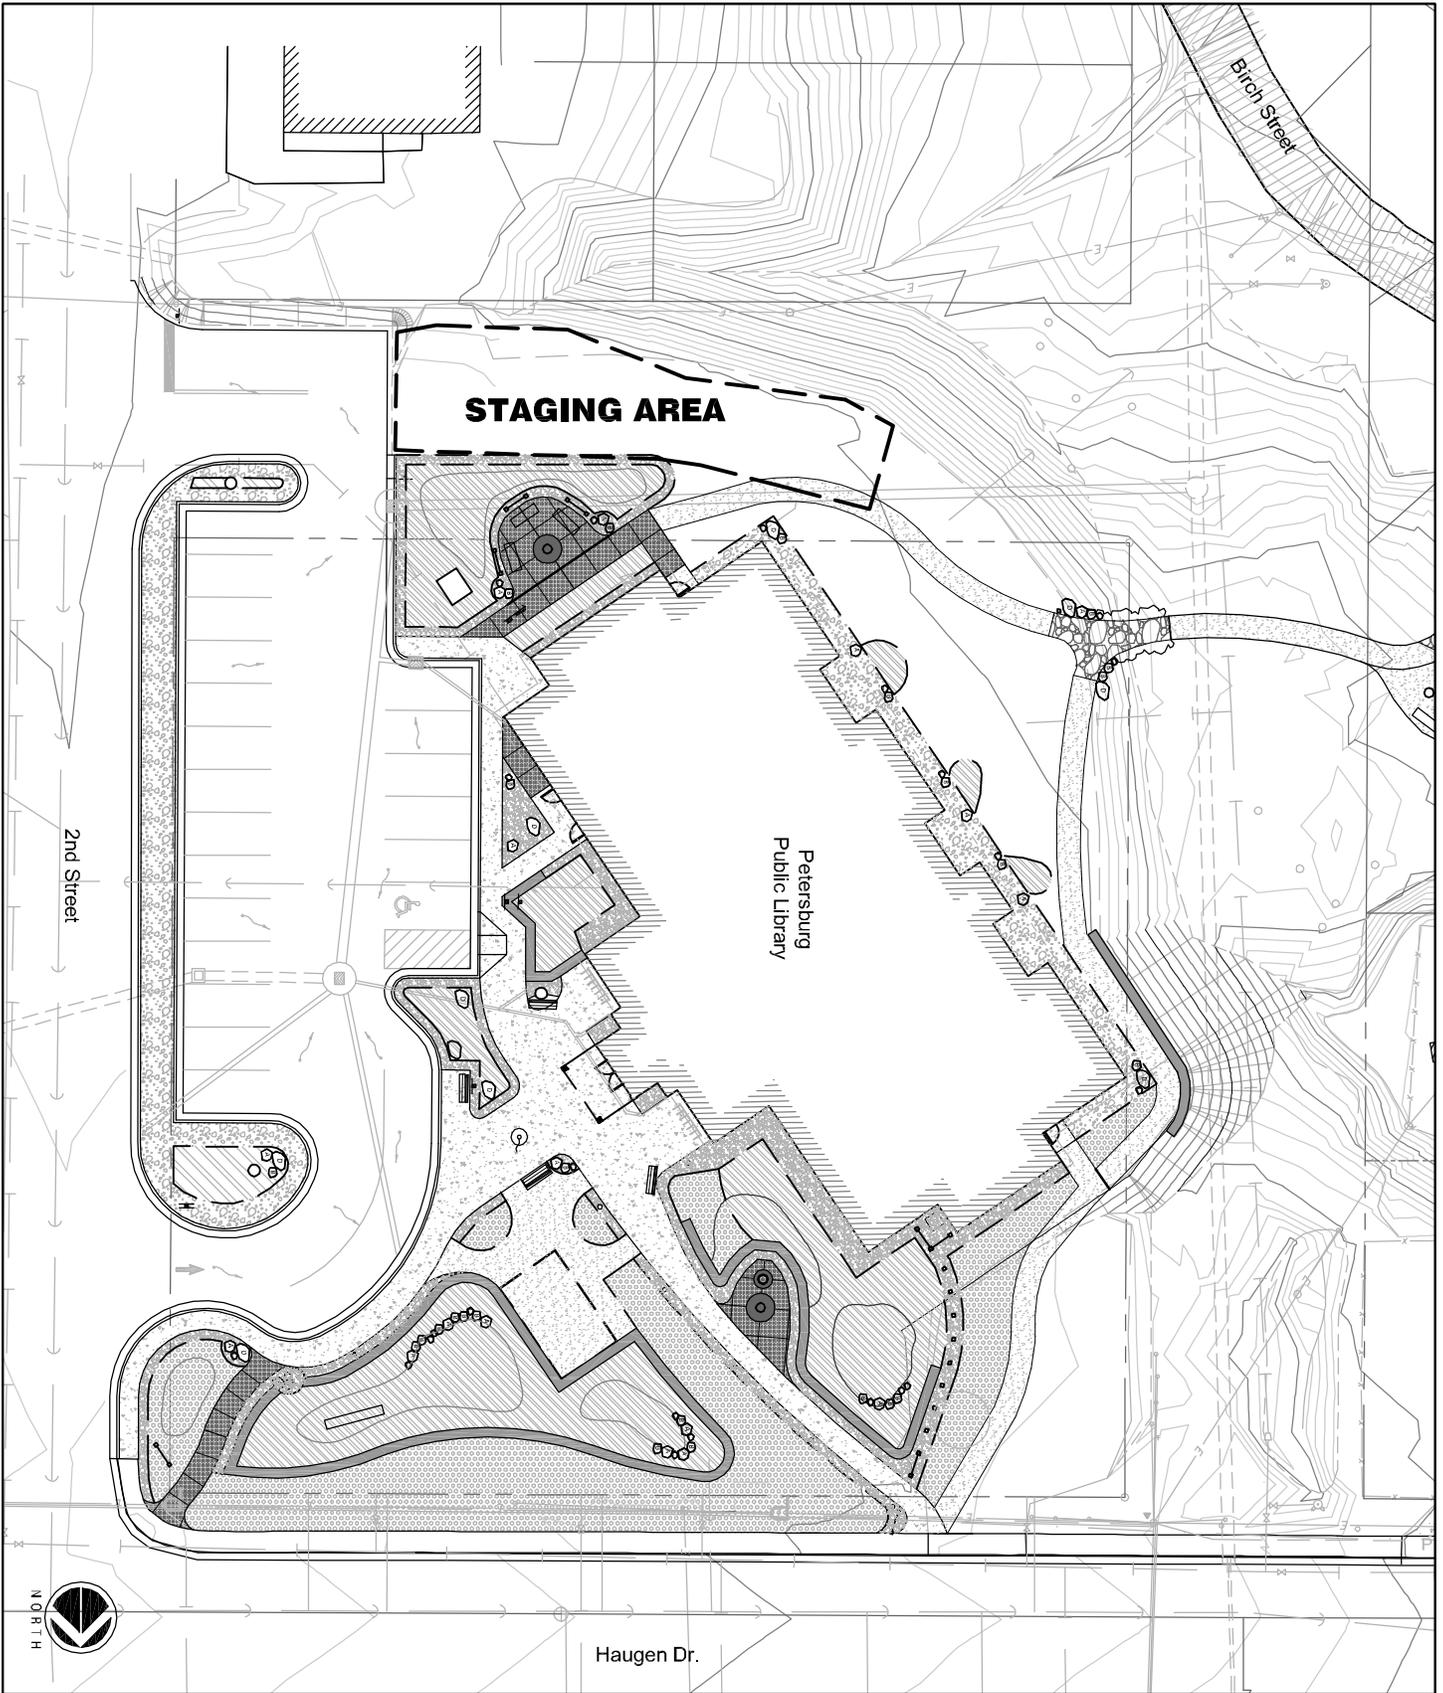


PROJECT:
 Petersburg Library
 Landscape – Attach A

SCALE: 1"=40'

DATE: 1/12/15

KEY MAP

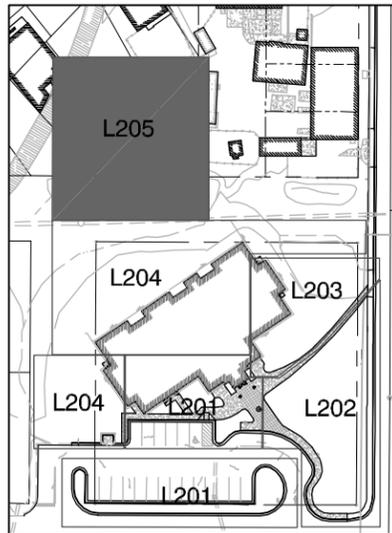

EARTH/CONCRETE KEY


- Excavate/Fill as necessary to meet F.G. with 4" depth of planting soil (after compaction) and seeding.
- Excavate/Fill as necessary to meet F.G. with 12" depth of planting soil (after compaction) and 1" shredded bark mulch.
- Excavate/Fill as necessary to meet F.G. with 4" depth of rock mulch and geotextile fabric.
- Excavate/Fill as necessary to meet F.G. with 4" depth concrete.
- Excavate/Fill as necessary to meet F.G. with 4" depth exposed aggregate and hand-seeded glass (owner supplied).
- Excavate/Fill as necessary for Gravel Path surface with geotextile fabric.
- Excavate/Fill as necessary for trail rockery steps.

MISCELLANEOUS

— Landscape edging, typ.


BOULDERS

- Boulder Type A
- Boulder Type B
- Boulder Type C
- Boulder Type D

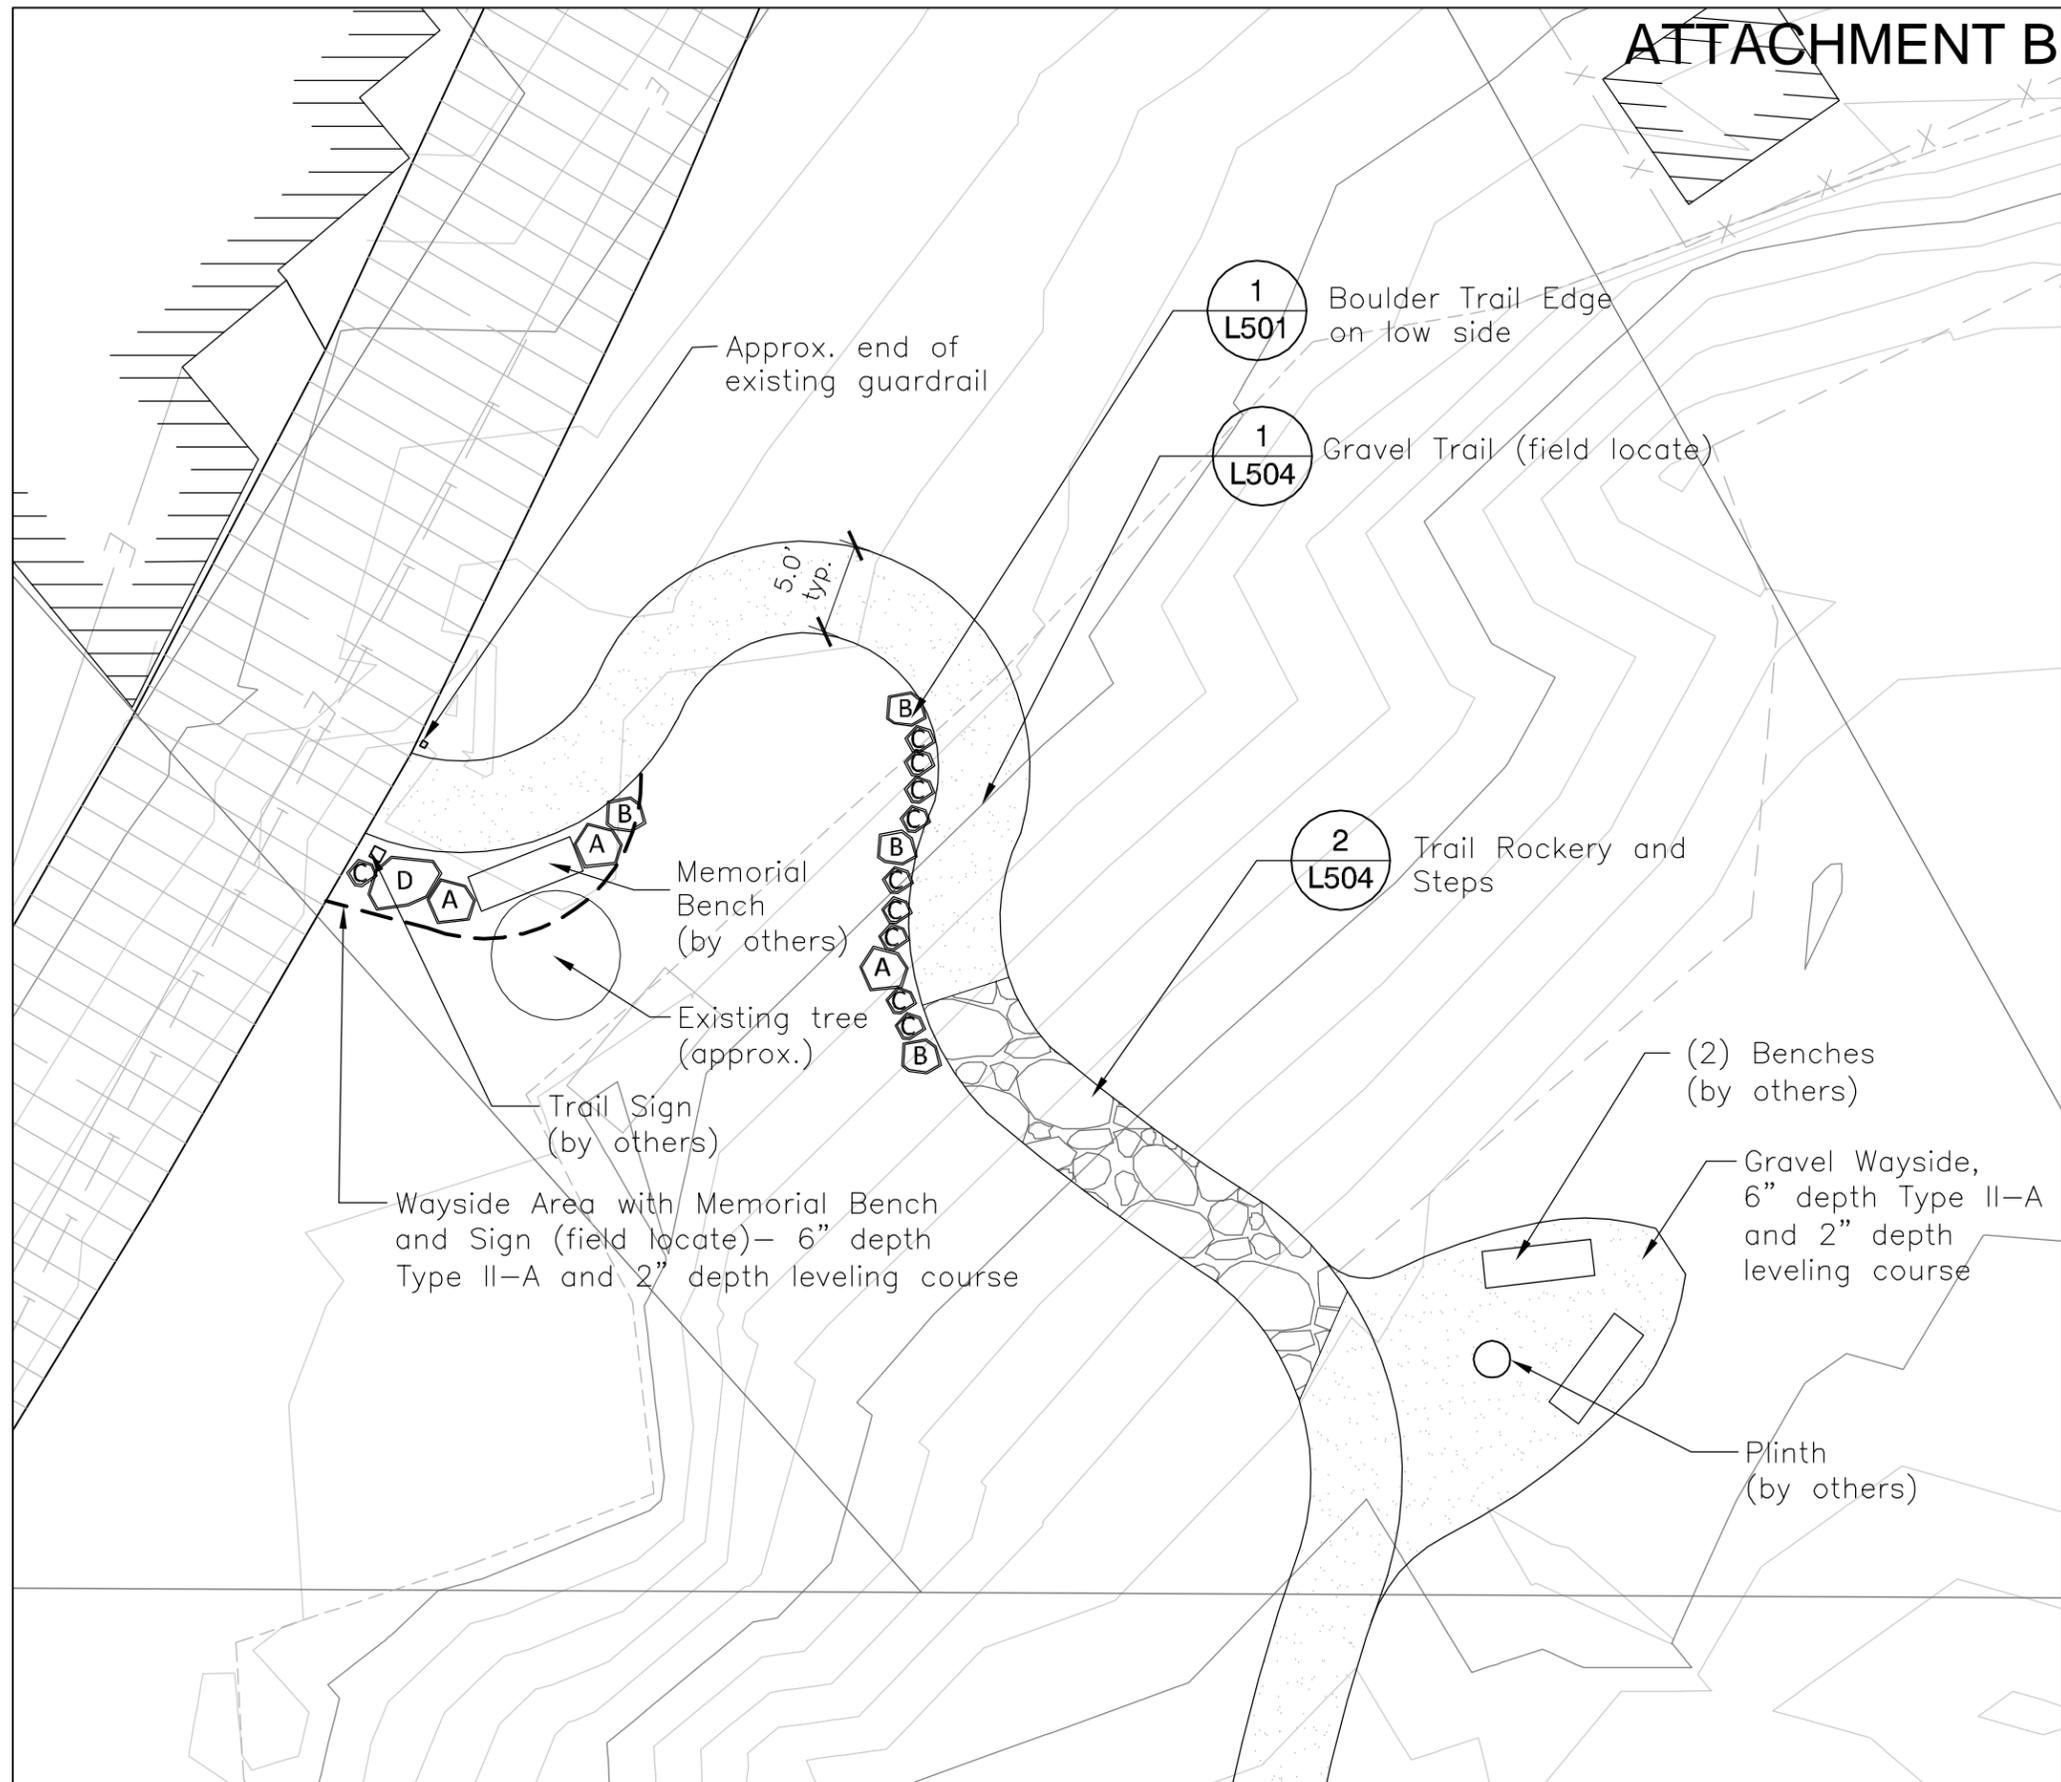

ATTACHMENT B

1 ALTERNATE 4 - CENTENNIAL PARK TRAIL PLAN LAYOUT
1" = 10'

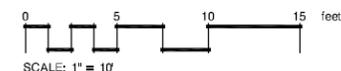

MONIQUE ANDERSON
Landscape Architect
ANDERSON LAND
PLANNING
473 Kaitian Street, #151A,
Sitka, AK 99835 :: 907-230-6003

CONSTRUCTION DOCUMENTS 100% BID SET
PETERBURG LIBRARY LANDSCAPE PLANS
for
Borough of Petersburg

NOTE: 11"x 17" PRINT IS FULL SIZE

No.	Description	Date
1	Changed trail location end	01-06-15

ISSUE DATE: November 10, 2014
SHEET SCALE: Tabloid 11x17
DRAWN: MA
CHECKED: NC

SHEET TITLE:
**EARTHWORK AND
HARDSCAPE PLAN**

SHEET NO.


L205



ATTACHMENT C

MONIQUE ANDERSON
Landscape Architect
ANDERSON LAND
PLANNING
473 Kaitlian Street, #151A,
Sitka, AK 99835 :: 907-230-6003

CONSTRUCTION DOCUMENTS 100% BID SET
PETERBURG LIBRARY LANDSCAPE PLANS
for
Borough of Petersburg
ALP# 1403

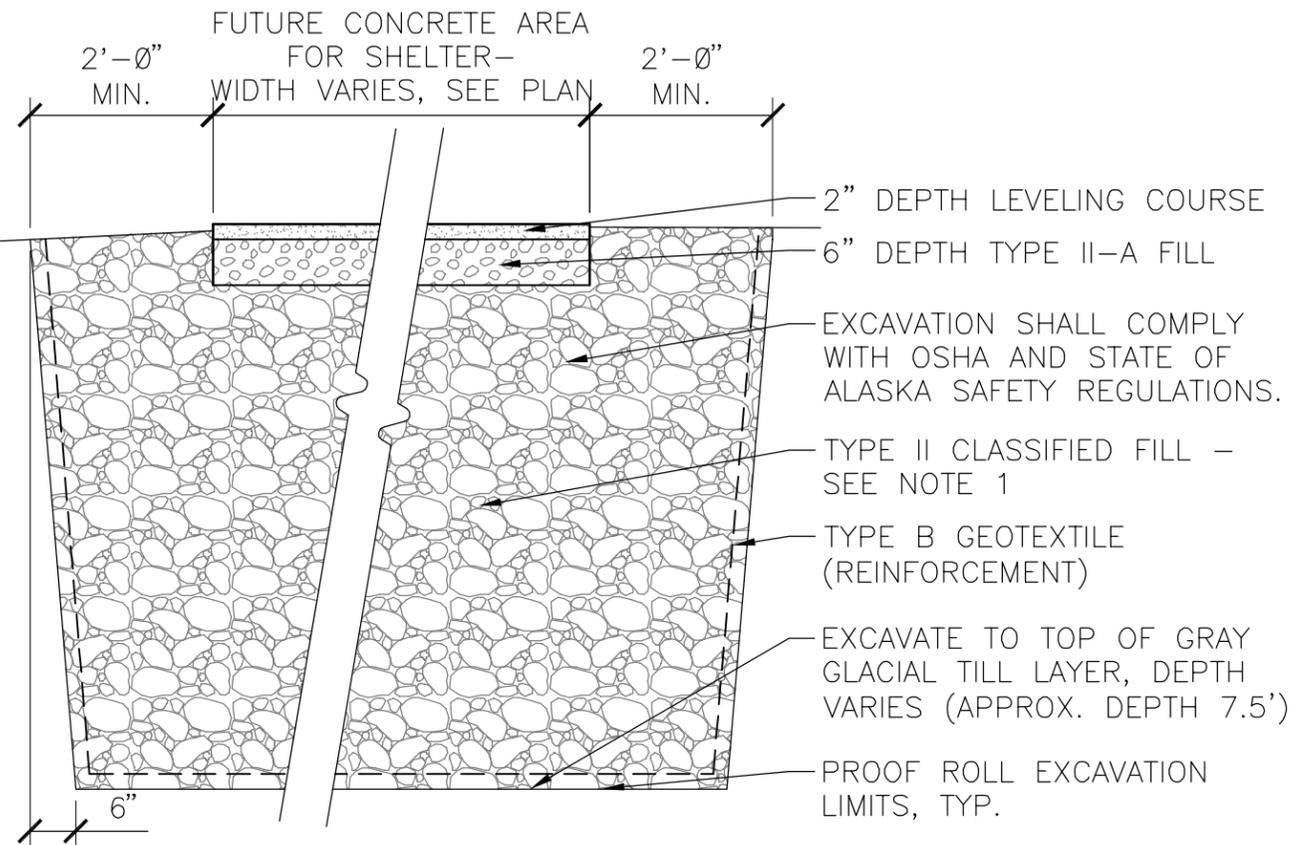


NOTES:

1. A MINIMUM LIFT OF 24" IS PERMITTED WHEN FILL IS PLACED OVER THE INITIAL SUBGRADE IN ACCORDANCE WITH STANDARD SPECIFICATION 20.21.
2. SHOT ROCK FILL THAT WAS PLACED FOR BUILDING AND ROADWAY FOUNDATIONS MAY PROJECT INTO FUTURE CONCRETE AREA AND FILL MATERIAL SHALL BE LAPPED.
3. SHORING/BRACING IN ACCORDANCE WITH STANDARD SPECIFICATION 20.30 MAY BE NEEDED TO PREVENT UNDERMINING OF ADJACENT PAVEMENTS.

2 FUTURE CONCRETE AREA DETAIL
1/2" = 1'-0"

S-CONC-08

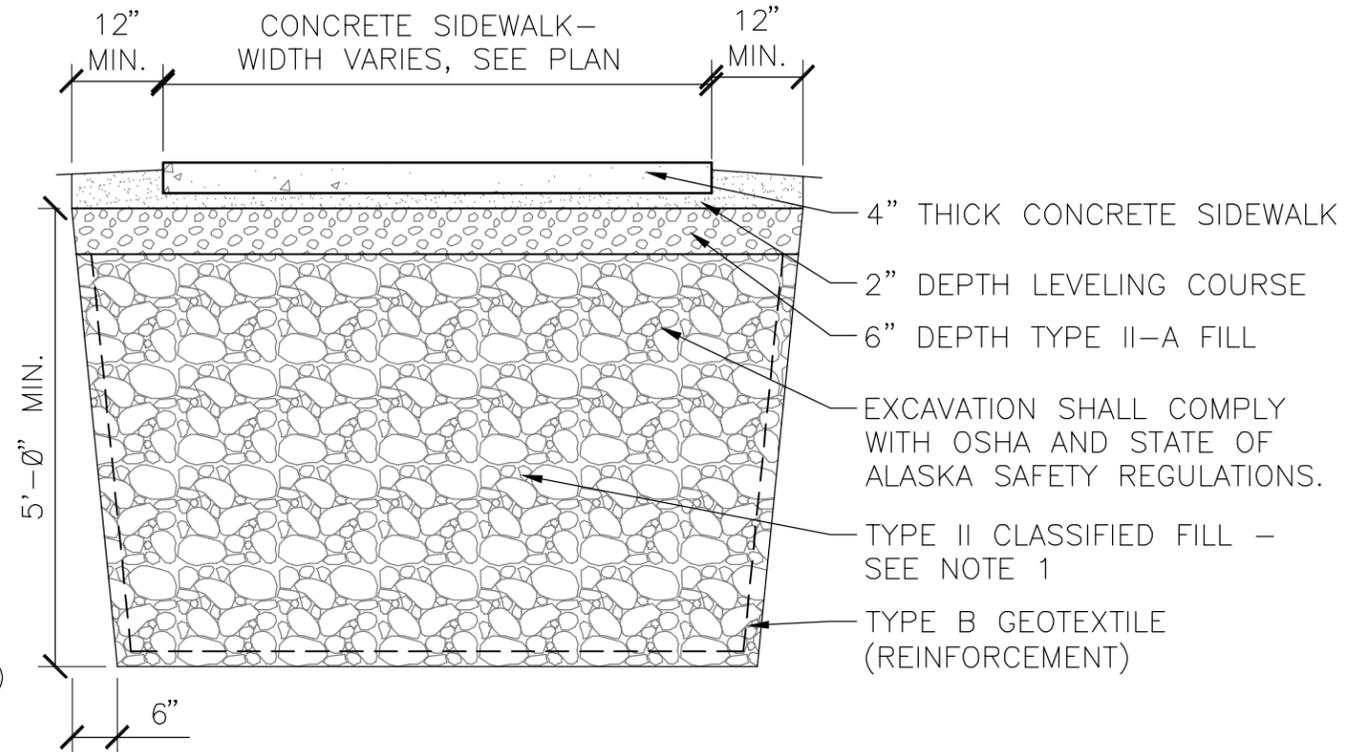

NOTES:

1. A MINIMUM LIFT OF 24" IS PERMITTED WHEN FILL IS PLACED OVER THE INITIAL SUBGRADE IN ACCORDANCE WITH STANDARD SPECIFICATION 20.21.
2. SHOT ROCK FILL THAT WAS PLACED FOR BUILDING AND ROADWAY FOUNDATIONS MAY PROJECT INTO NEW CONCRETE AREAS AND FILL MATERIAL SHALL BE LAPPED.
3. SHORING/BRACING IN ACCORDANCE WITH STANDARD SPECIFICATION 20.30 MAY BE NEEDED TO PREVENT UNDERMINING OF ADJACENT PAVEMENTS.

1 CONCRETE DETAIL
1/2" = 1'-0"

S-CONC-07

NOTE: 11"x 17" PRINT IS FULL SIZE

No.	Description	Date

ISSUE DATE: January 12, 2015
SHEET SCALE: Tabloid 11x17
DRAWN: MA
CHECKED: NC


SHEET TITLE:
LANDSCAPE
DETAILS

SHEET NO.

ADD #1



ATTACHMENT D

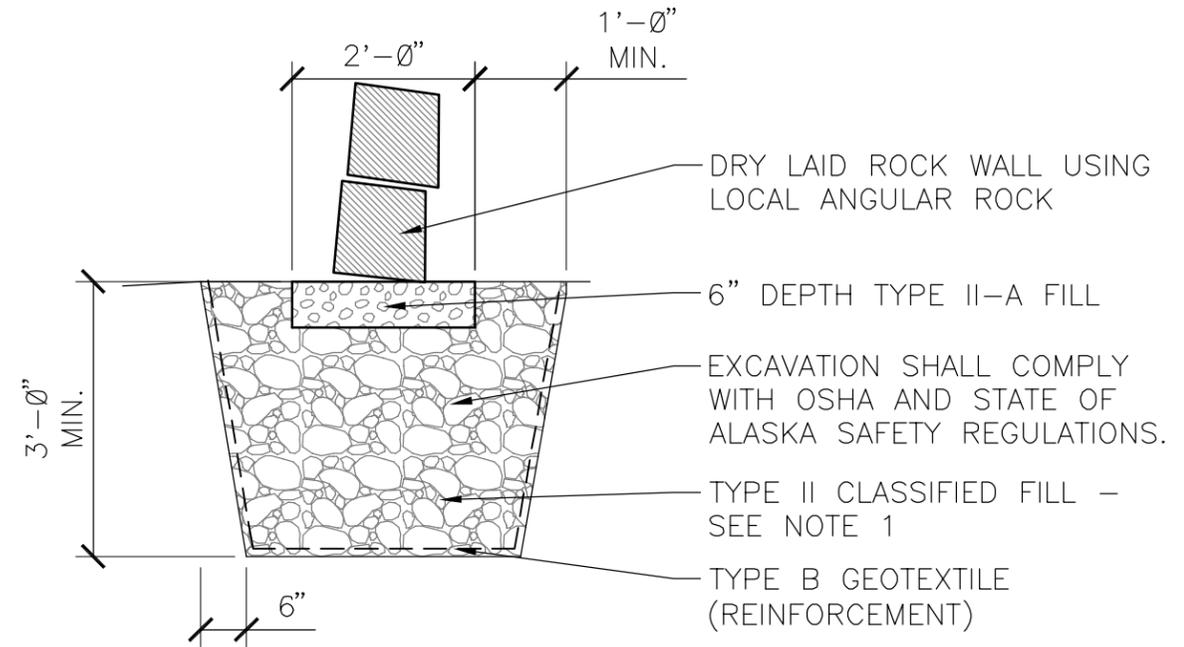

NOTES:

1. A MINIMUM LIFT OF 24" IS PERMITTED WHEN FILL IS PLACED OVER THE INITIAL SUBGRADE IN ACCORDANCE WITH STANDARD SPECIFICATION 20.21.
2. SHOT ROCK FILL THAT WAS PLACED FOR BUILDING AND ROADWAY FOUNDATIONS MAY PROJECT INTO ROCK WALL AREA AND FILL MATERIAL SHALL BE LAPPED.
3. SHORING/BRACING IN ACCORDANCE WITH STANDARD SPECIFICATION 20.30 MAY BE NEEDED TO PREVENT UNDERMINING OF ADJACENT PAVEMENTS.

1

ROCK WALL FOUNDATION

1/2" = 1'-0"

S-ROCK-03

MONIQUE ANDERSON
Landscape Architect
ANDERSON LAND
PLANNING
473 Kaitlian Street, #151A,
Sitka, AK 99835 :: 907-230-6003

CONSTRUCTION DOCUMENTS 100% BID SET
PETERBURG LIBRARY LANDSCAPE PLANS
for
Borough of Petersburg

ALP# 1403

NOTE: 11"x 17" PRINT IS FULL SIZE

No.	Description	Date

ISSUE DATE: January 12, 2015
SHEET SCALE: Tabloid 11x17
DRAWN: MA
CHECKED: NC

SHEET TITLE:
**LANDSCAPE
DETAILS**

SHEET NO.

ADD #1